

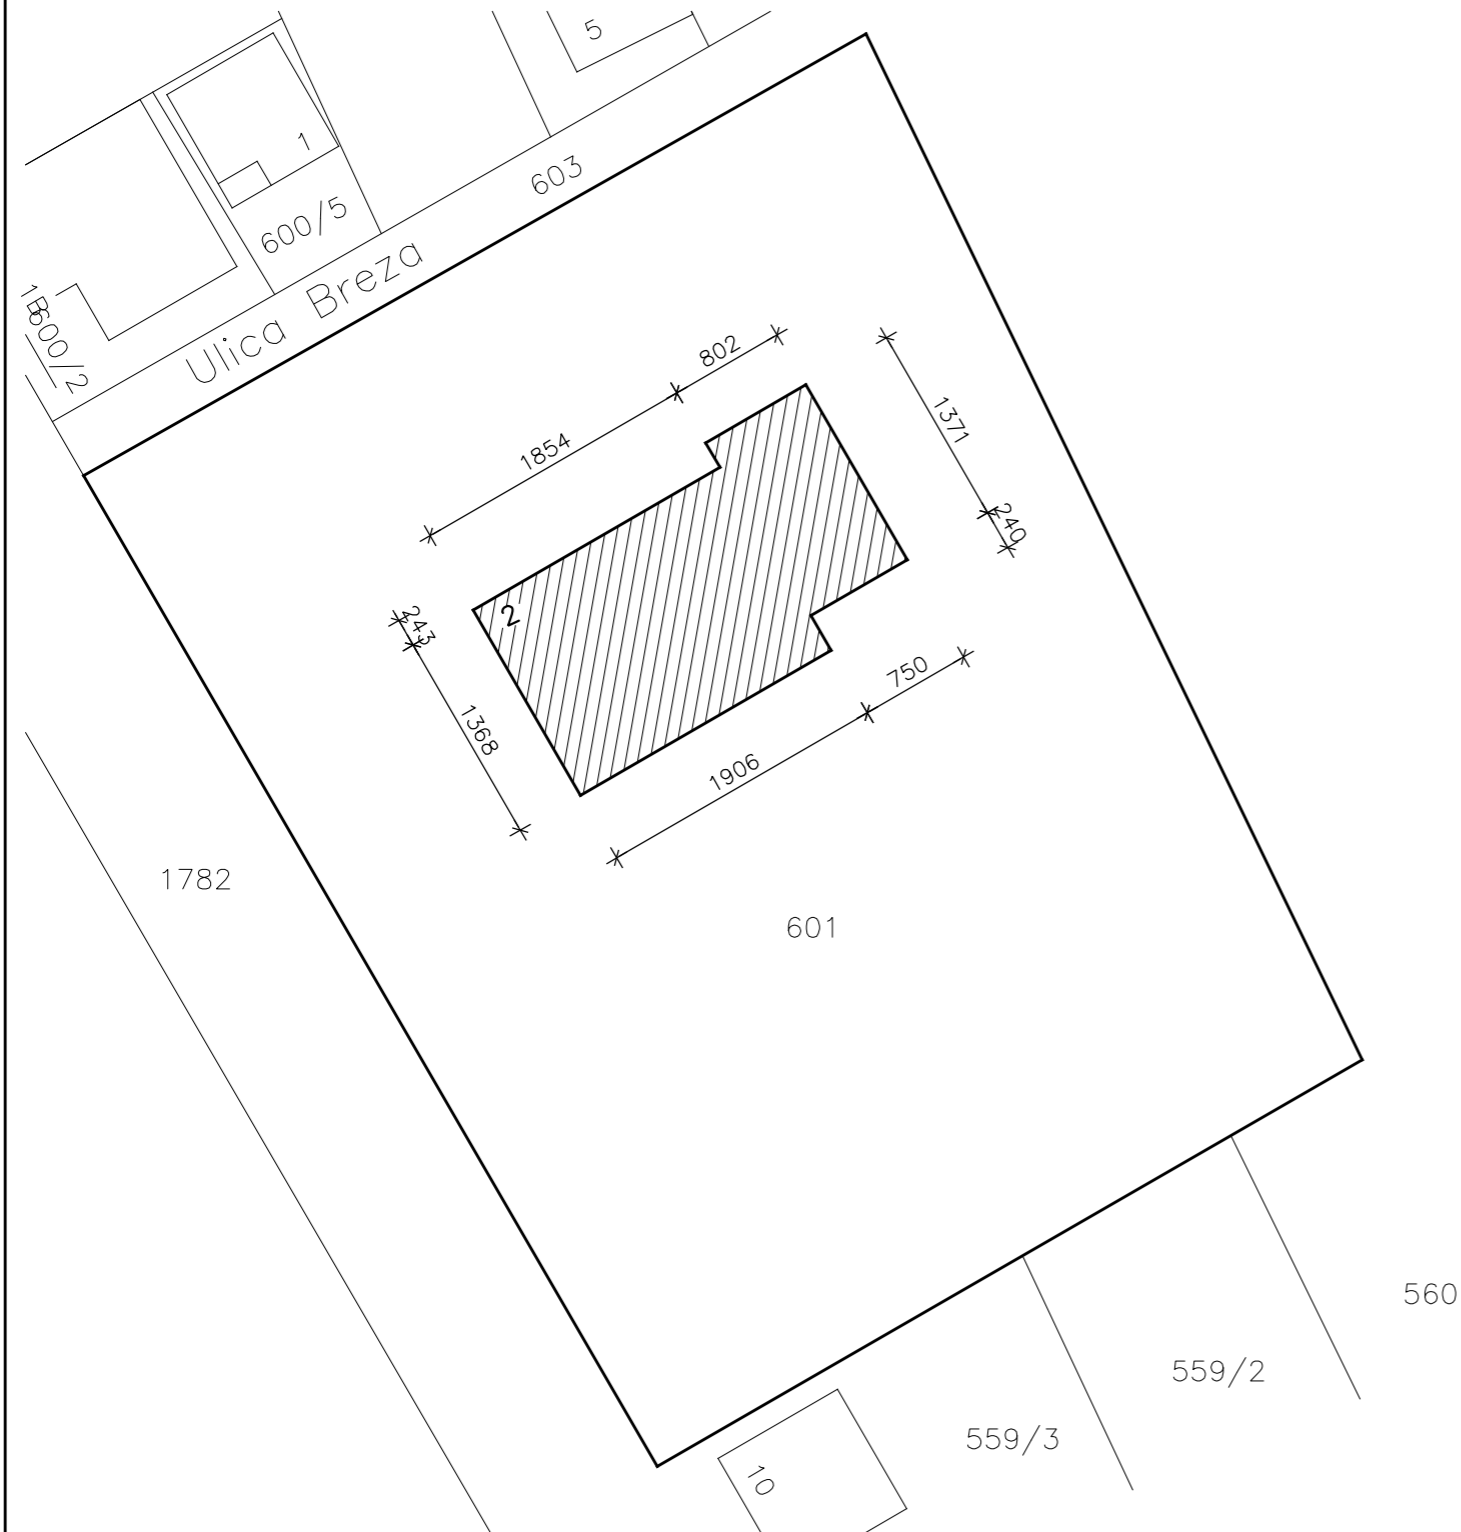


SITUACIJA
MJ 1:500

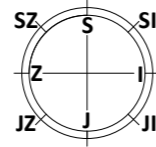

SITUACIJA
MJ 1:1000
k.o. Nuštar
kč.br. 601

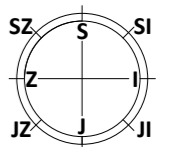

H.D.E.L. PROJEKTI d.o.o. za projektiranje, gradnje i nadzor Nova ulica 13, 32100 Vinkovci	VRSTA PROJEKTA: Projekt rekonstrukcije			PROJEKTANT: Ekaterina Nadudvari - Wagner dipl.ing.arh.
	GRADEVINA: Dječji vrtić - Vrtuljak Ulica Breza 2, Nuštar	STRUKOVNA ODREDNICA PROJEKTA: Projekt energetske obnove		
LOKACIJA: k.č.br. 601, k.o. Nuštar Ulica Breza 2, Nuštar	SADRŽAJ: Situacija			
INVESTITOR: Općina Nuštar, Trg dr. Franje Tuđmana 1, Nuštar	TD: 35/17	ZOP: 042-16	PRILOG: 01	
		M.JERILO: 1:500, 1:1000		DATUM: siječanj 2017.